
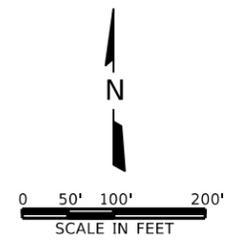
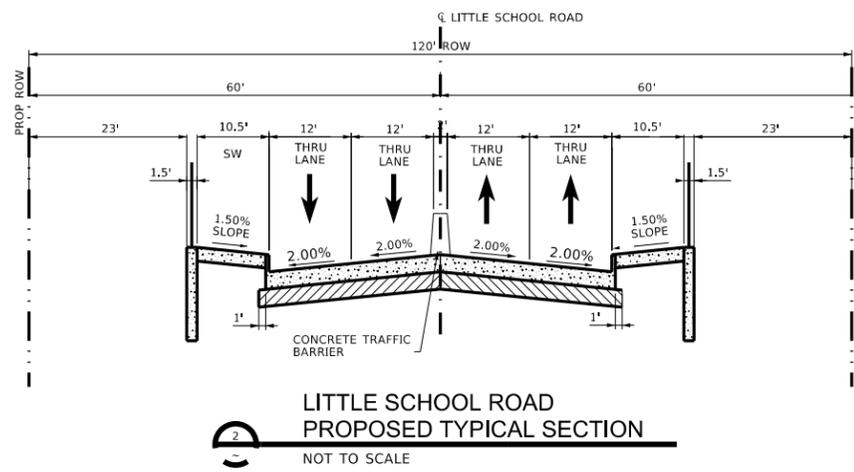
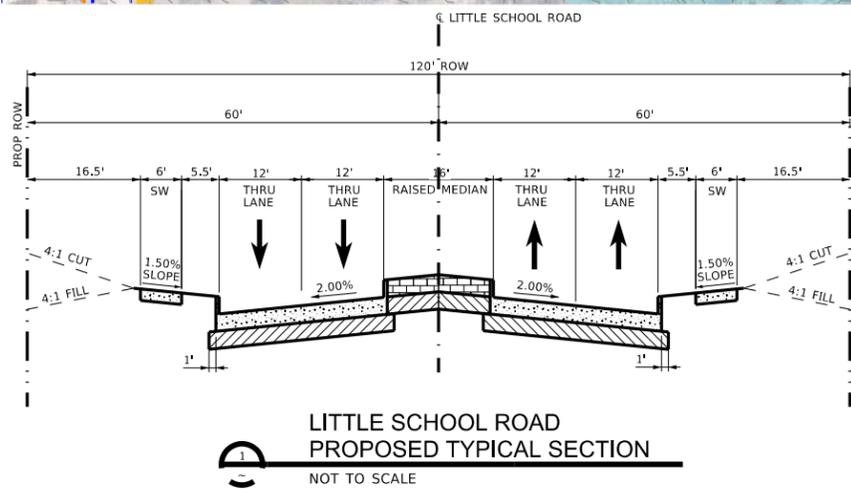


**LEGEND**

- EXISTING PARCEL BOUNDARY ---
- PROPOSED ROW ---
- PROPOSED CONCRETE PAVEMENT
- PROPOSED CONCRETE SIDEWALK
- PROPOSED BRIDGE
- PROPOSED RAISED MEDIAN
- PROPOSED GRADING/TOPSOIL

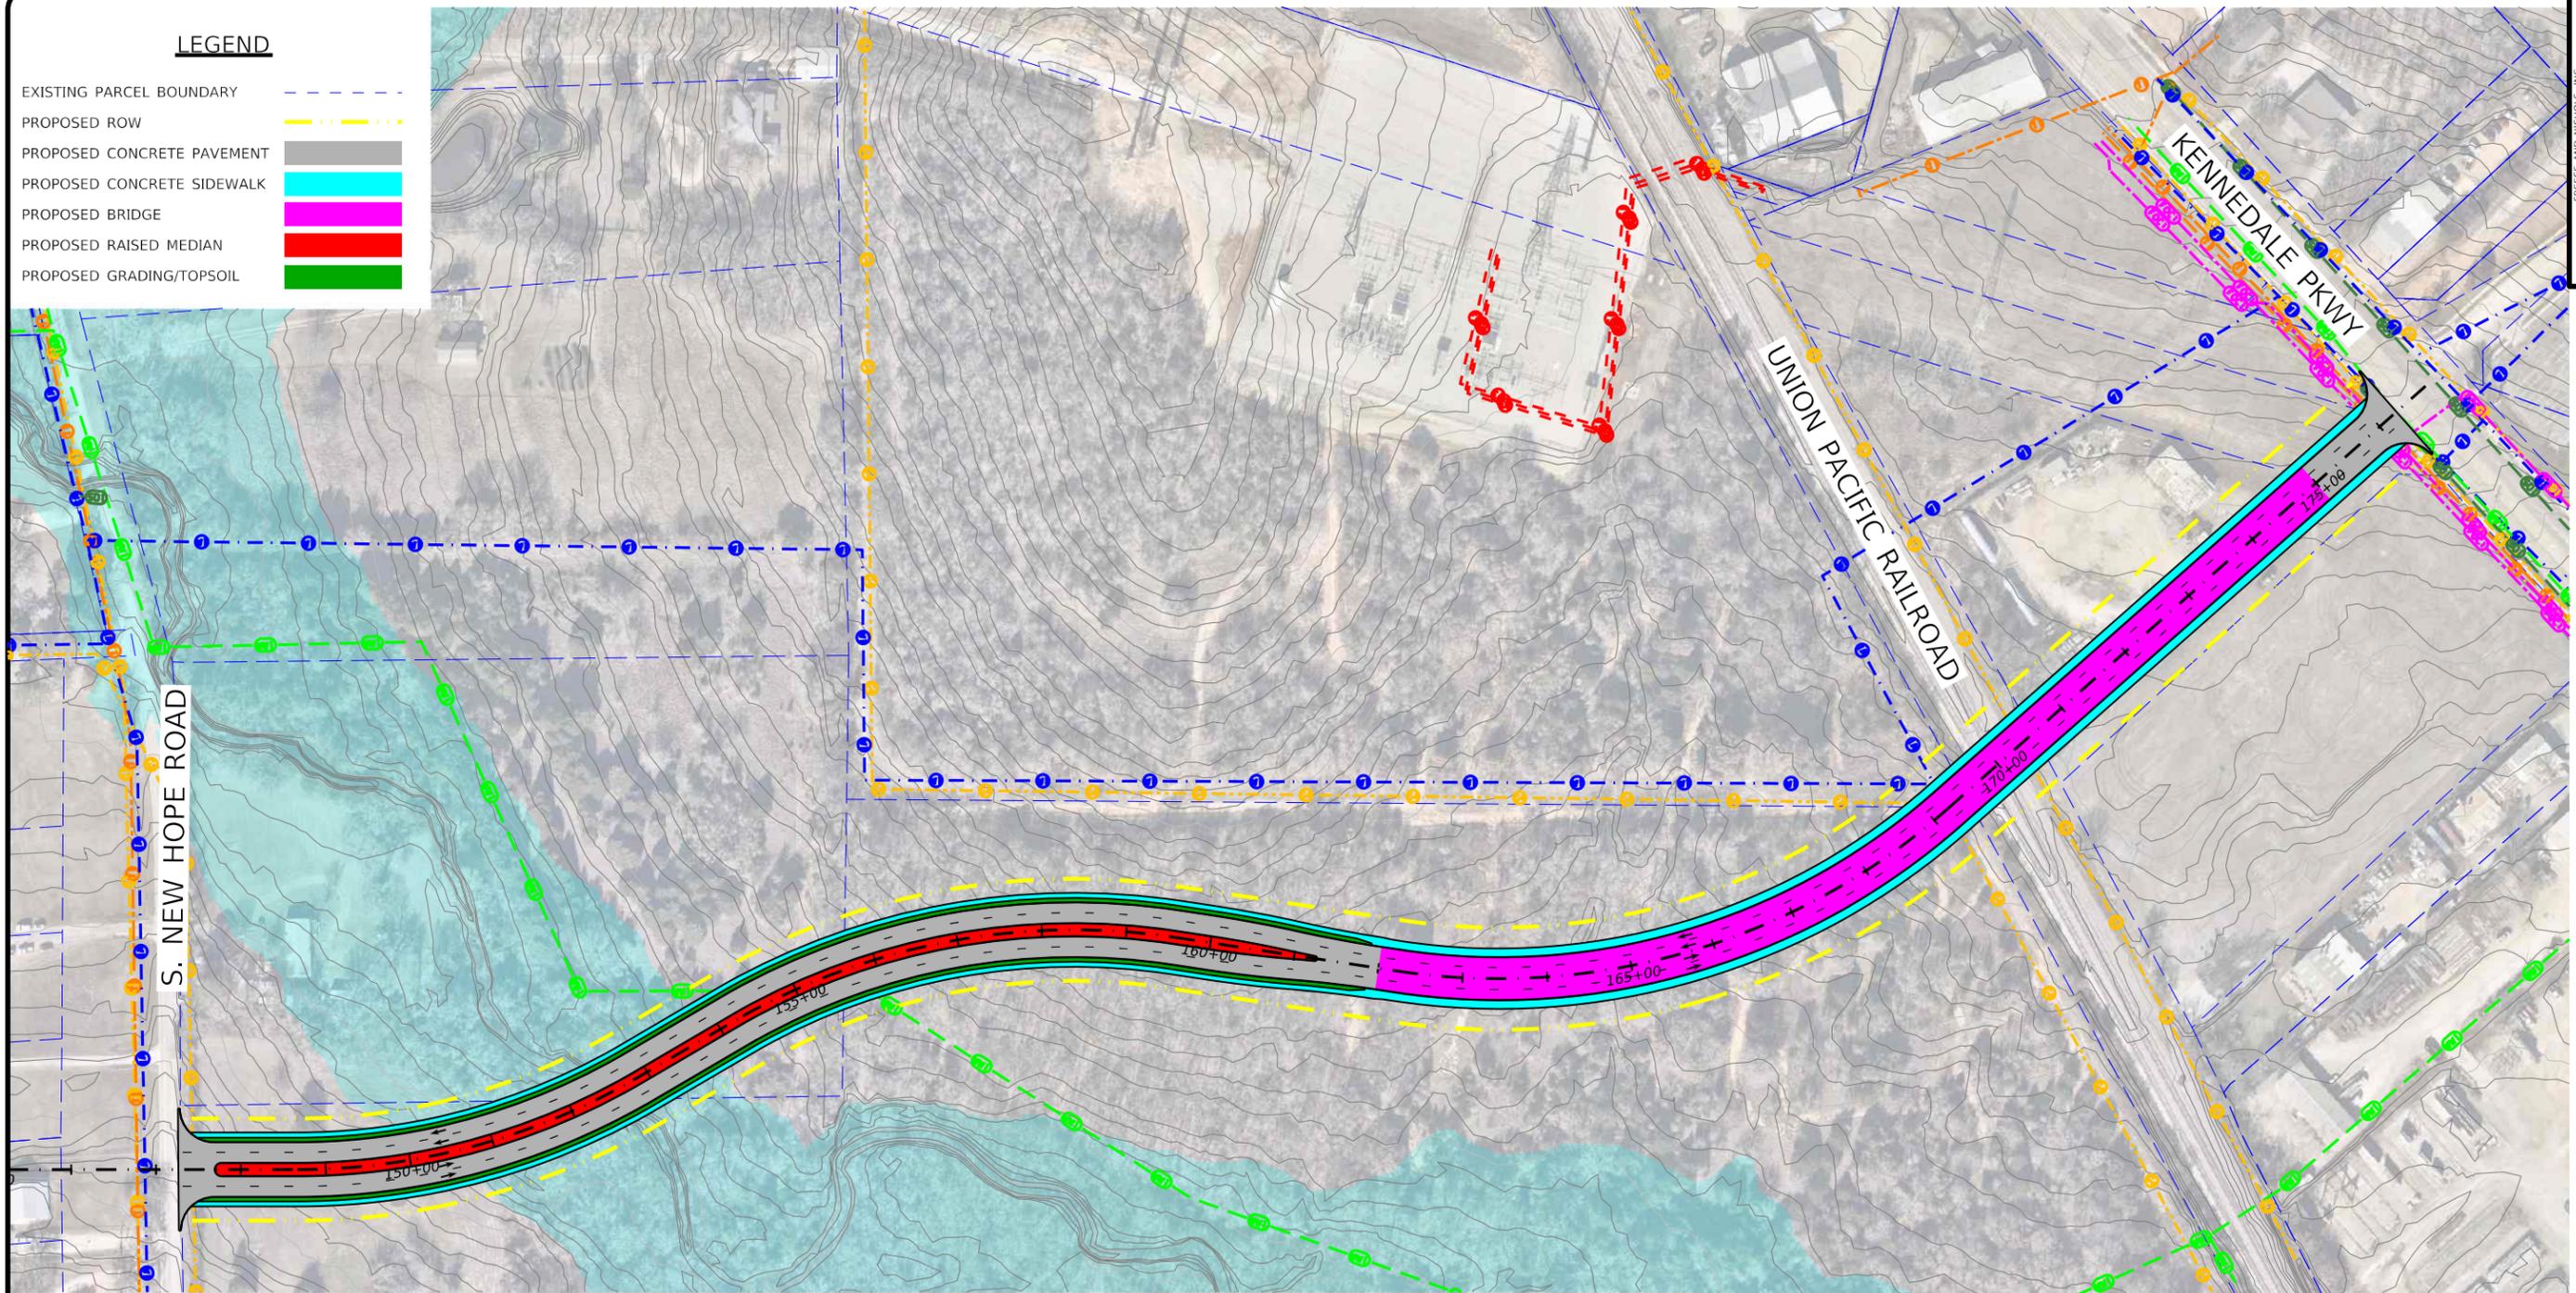

FREESSE AND NICHOLS, INC.  
TEXAS REGISTERED ENGINEERING FIRM F-2144

**NOT FOR CONSTRUCTION**  
THIS DOCUMENT IS RELEASED FOR THE PURPOSE OF INTERIM REVIEW UNDER THE TEXAS PROFESSIONAL ENGINEERING ACT, TEXAS REG. NO. 137932. DATE: 11/5/25. IT IS NOT TO BE USED FOR CONSTRUCTION, BIDDING OR PERMIT PURPOSES.

**FREESSE & NICHOLS**  
12770 Merit Drive, Suite 900  
Dallas, TX 75251  
Web: www.freese.com

CITY OF KENNEDALE  
**LITTLE SCHOOL ROAD EXTENSION (PHASE 1)**  
CONCEPTUAL EXHIBIT

NO. ISSUES	DATE	BY	DESIGNED	CHECKED	APPROVED	FILE NAME
	KEN25/18		NOV 25			CV-RT-pl-LSre-hbit01.dgn
VERIFY SCALE: Bar is one-half inch on original drawing. 1/2 If not one-half inch on this sheet, adjust scale.						
SHEET						
SEQ.						

OpenRoads Designer User: SUSERNAME  
S:\ACCOUNTS\SF\FILES  
Project: 11/25/2025

Date: 11/6/2025 User: SUSERNAME File: SF\FILES